


Heartland Greenway Storage Site
QASP Attachment D: Monitoring Well Design
Schematics

Generalized Well Design Schematic for the HGSS In-zone Monitoring Wells

Geologic Unit/ Depth (ft. MD)

Ground Surface

Hole Size

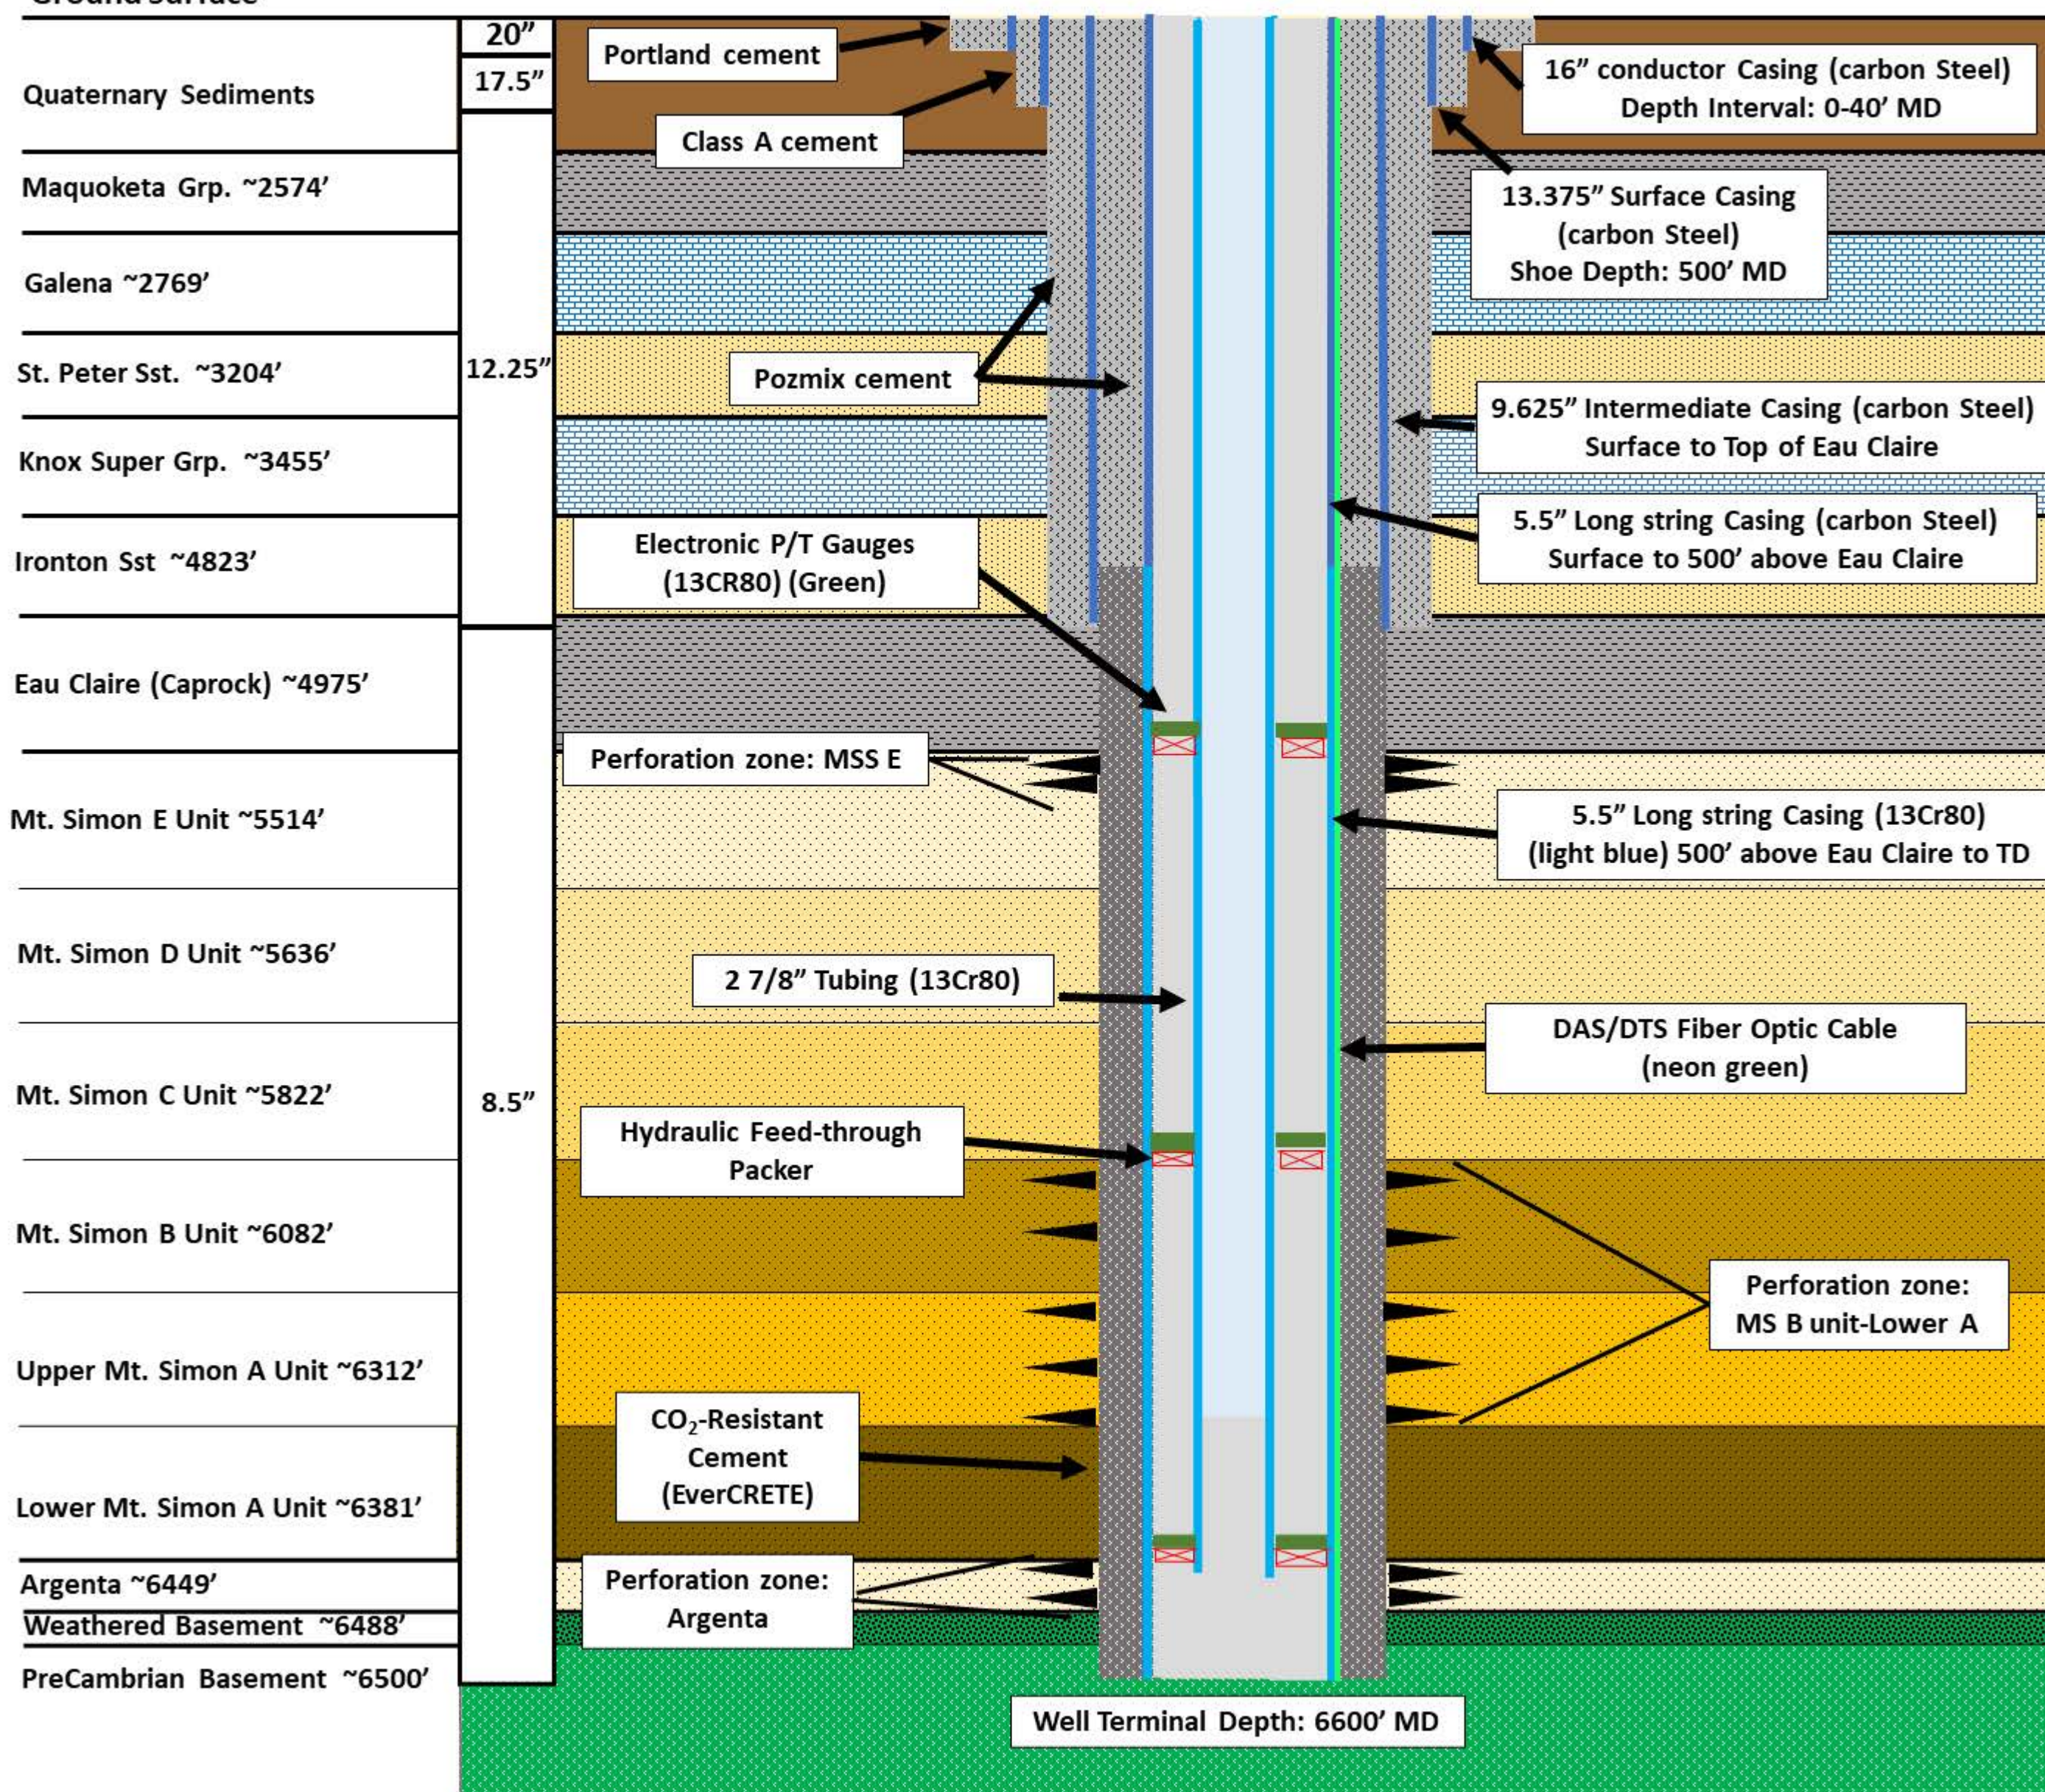


Schematic for the HGSS Above-zone Monitoring Wells (Ironton-Galesville)

Geologic Unit/ Depth (ft. MD)

Hole Size

Ground Surface

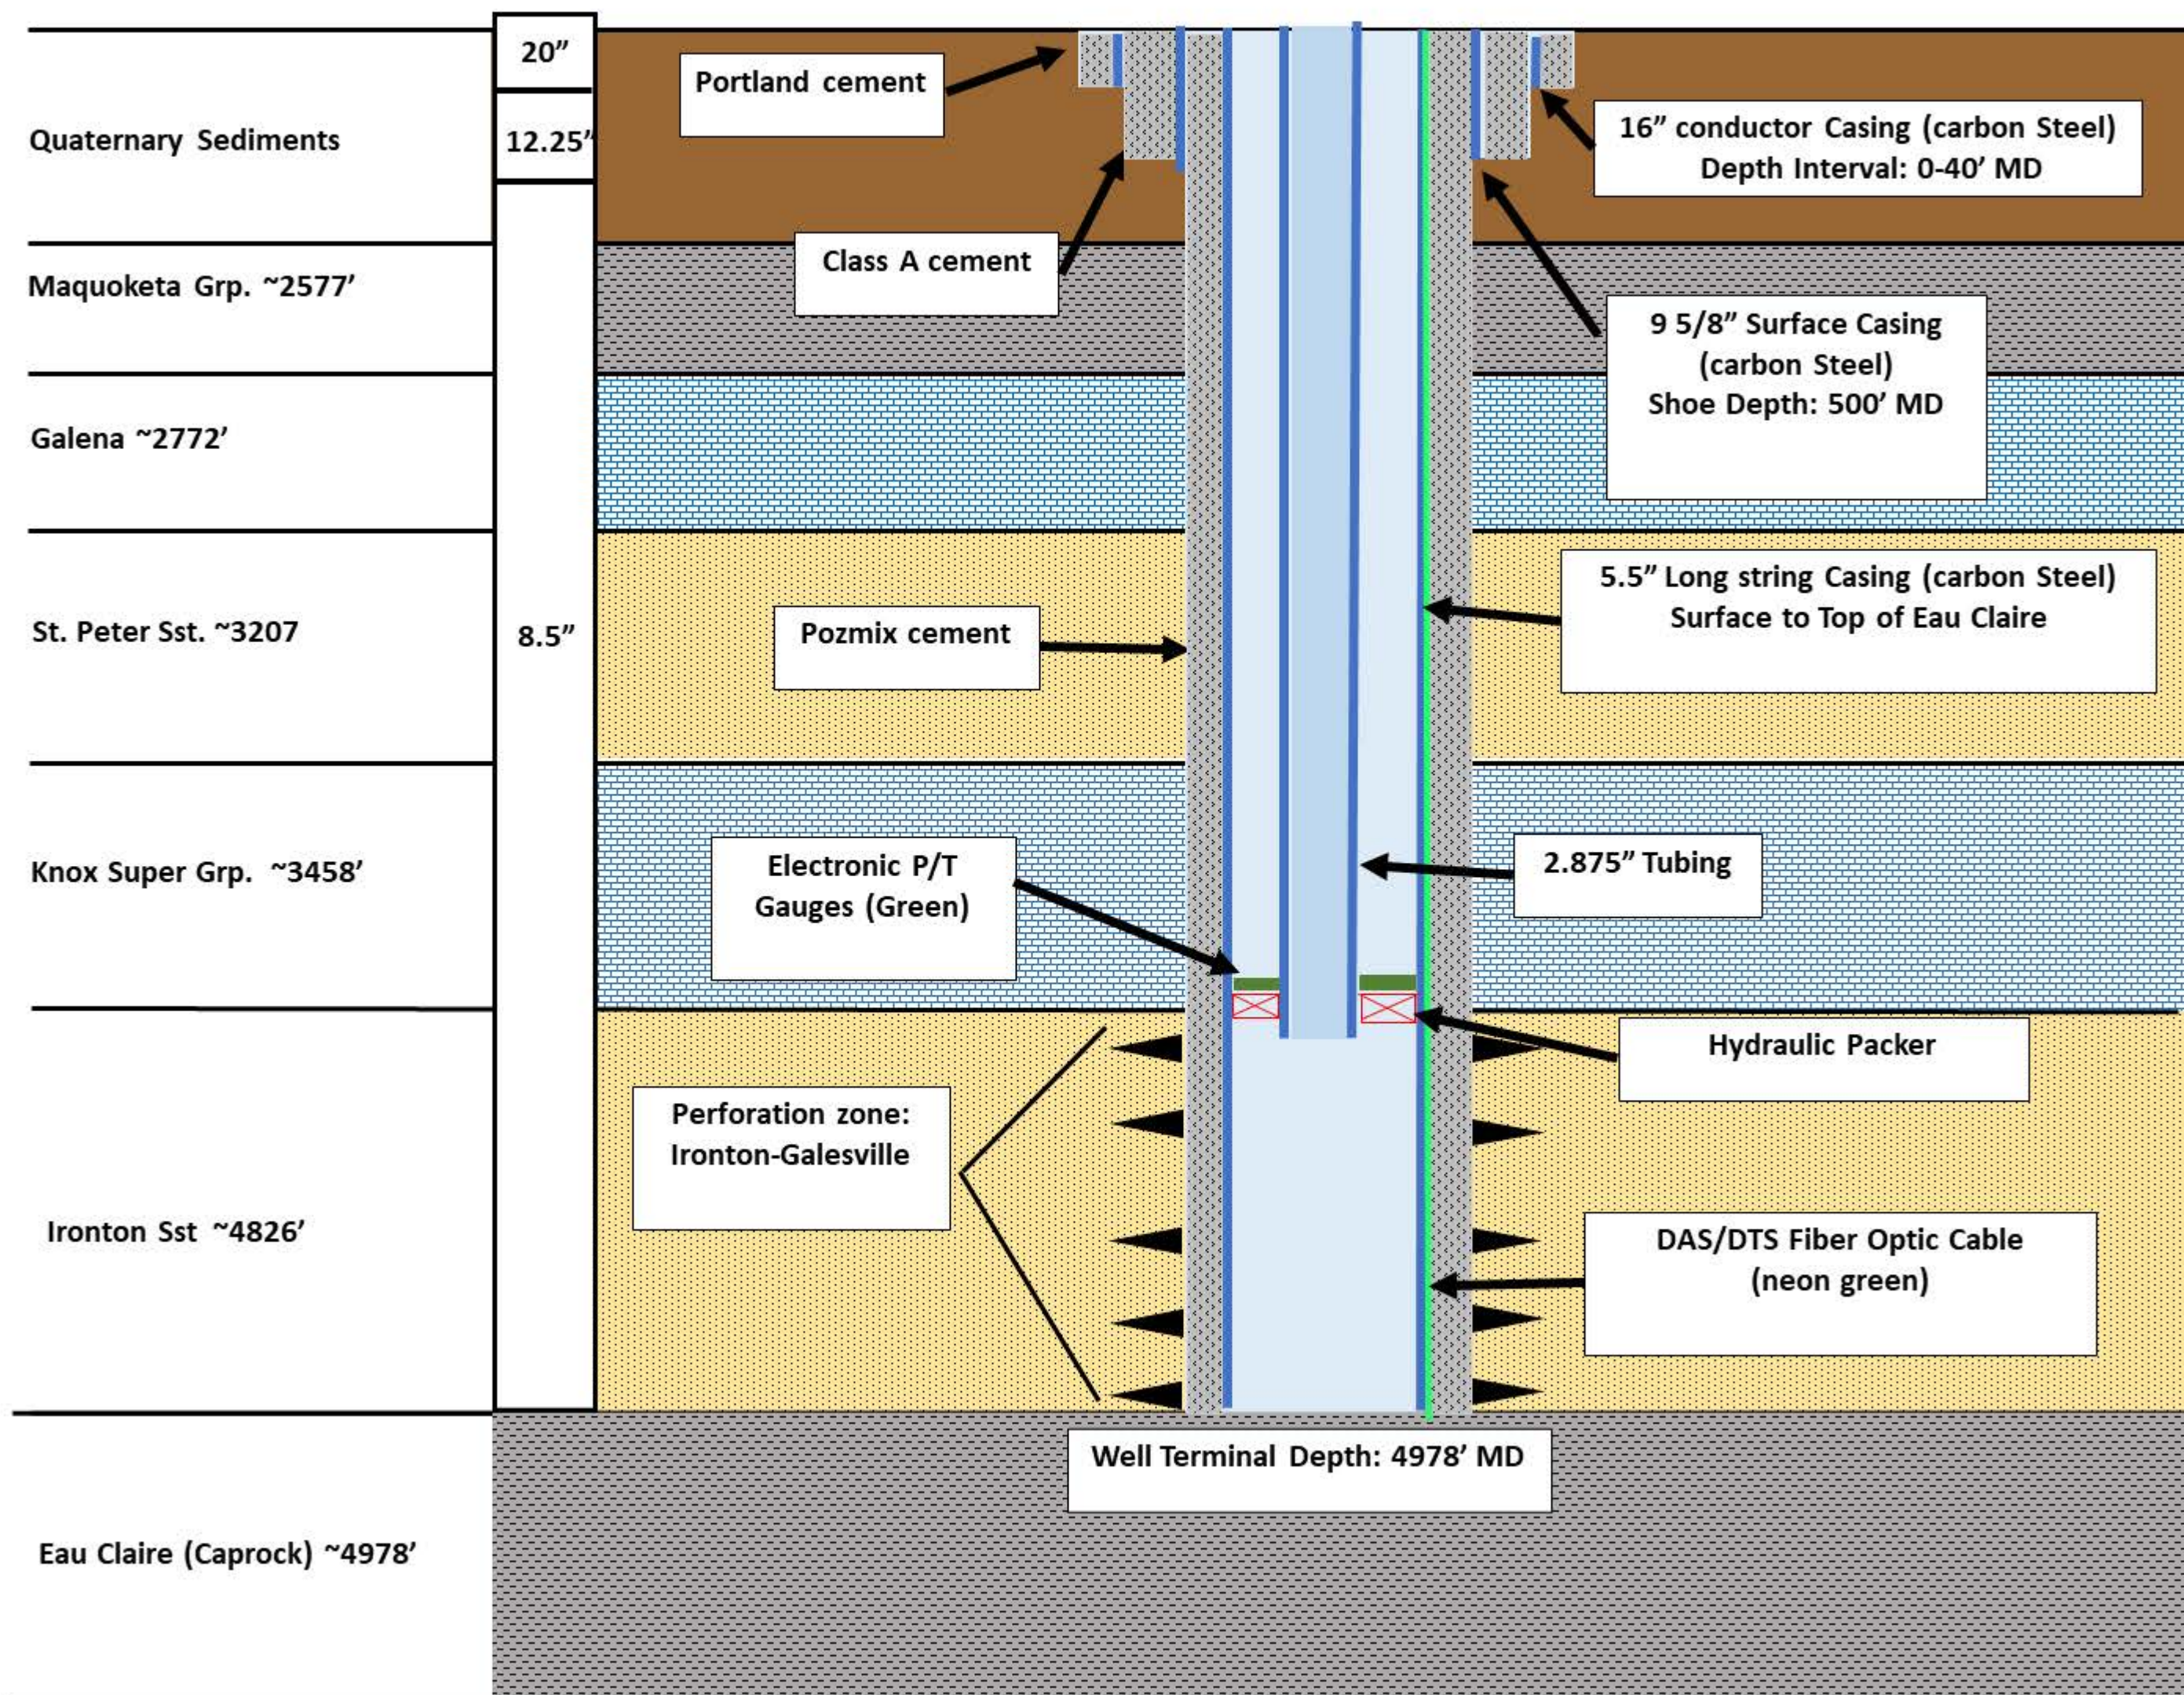

Design of shallow groundwater monitoring wells is ongoing and Appendix D will be updated when designs are finalized